




1  
A201

Main Level - Floor Plan




**H OFFMANS  
ARCHITECTURE**  
hoffmansarchitecture.com

These drawings and specifications and the concepts embodied in them are the original unpublished work of Hoffmans Architecture, and may not be disclosed or duplicated without written consent from Hoffmans Architecture.

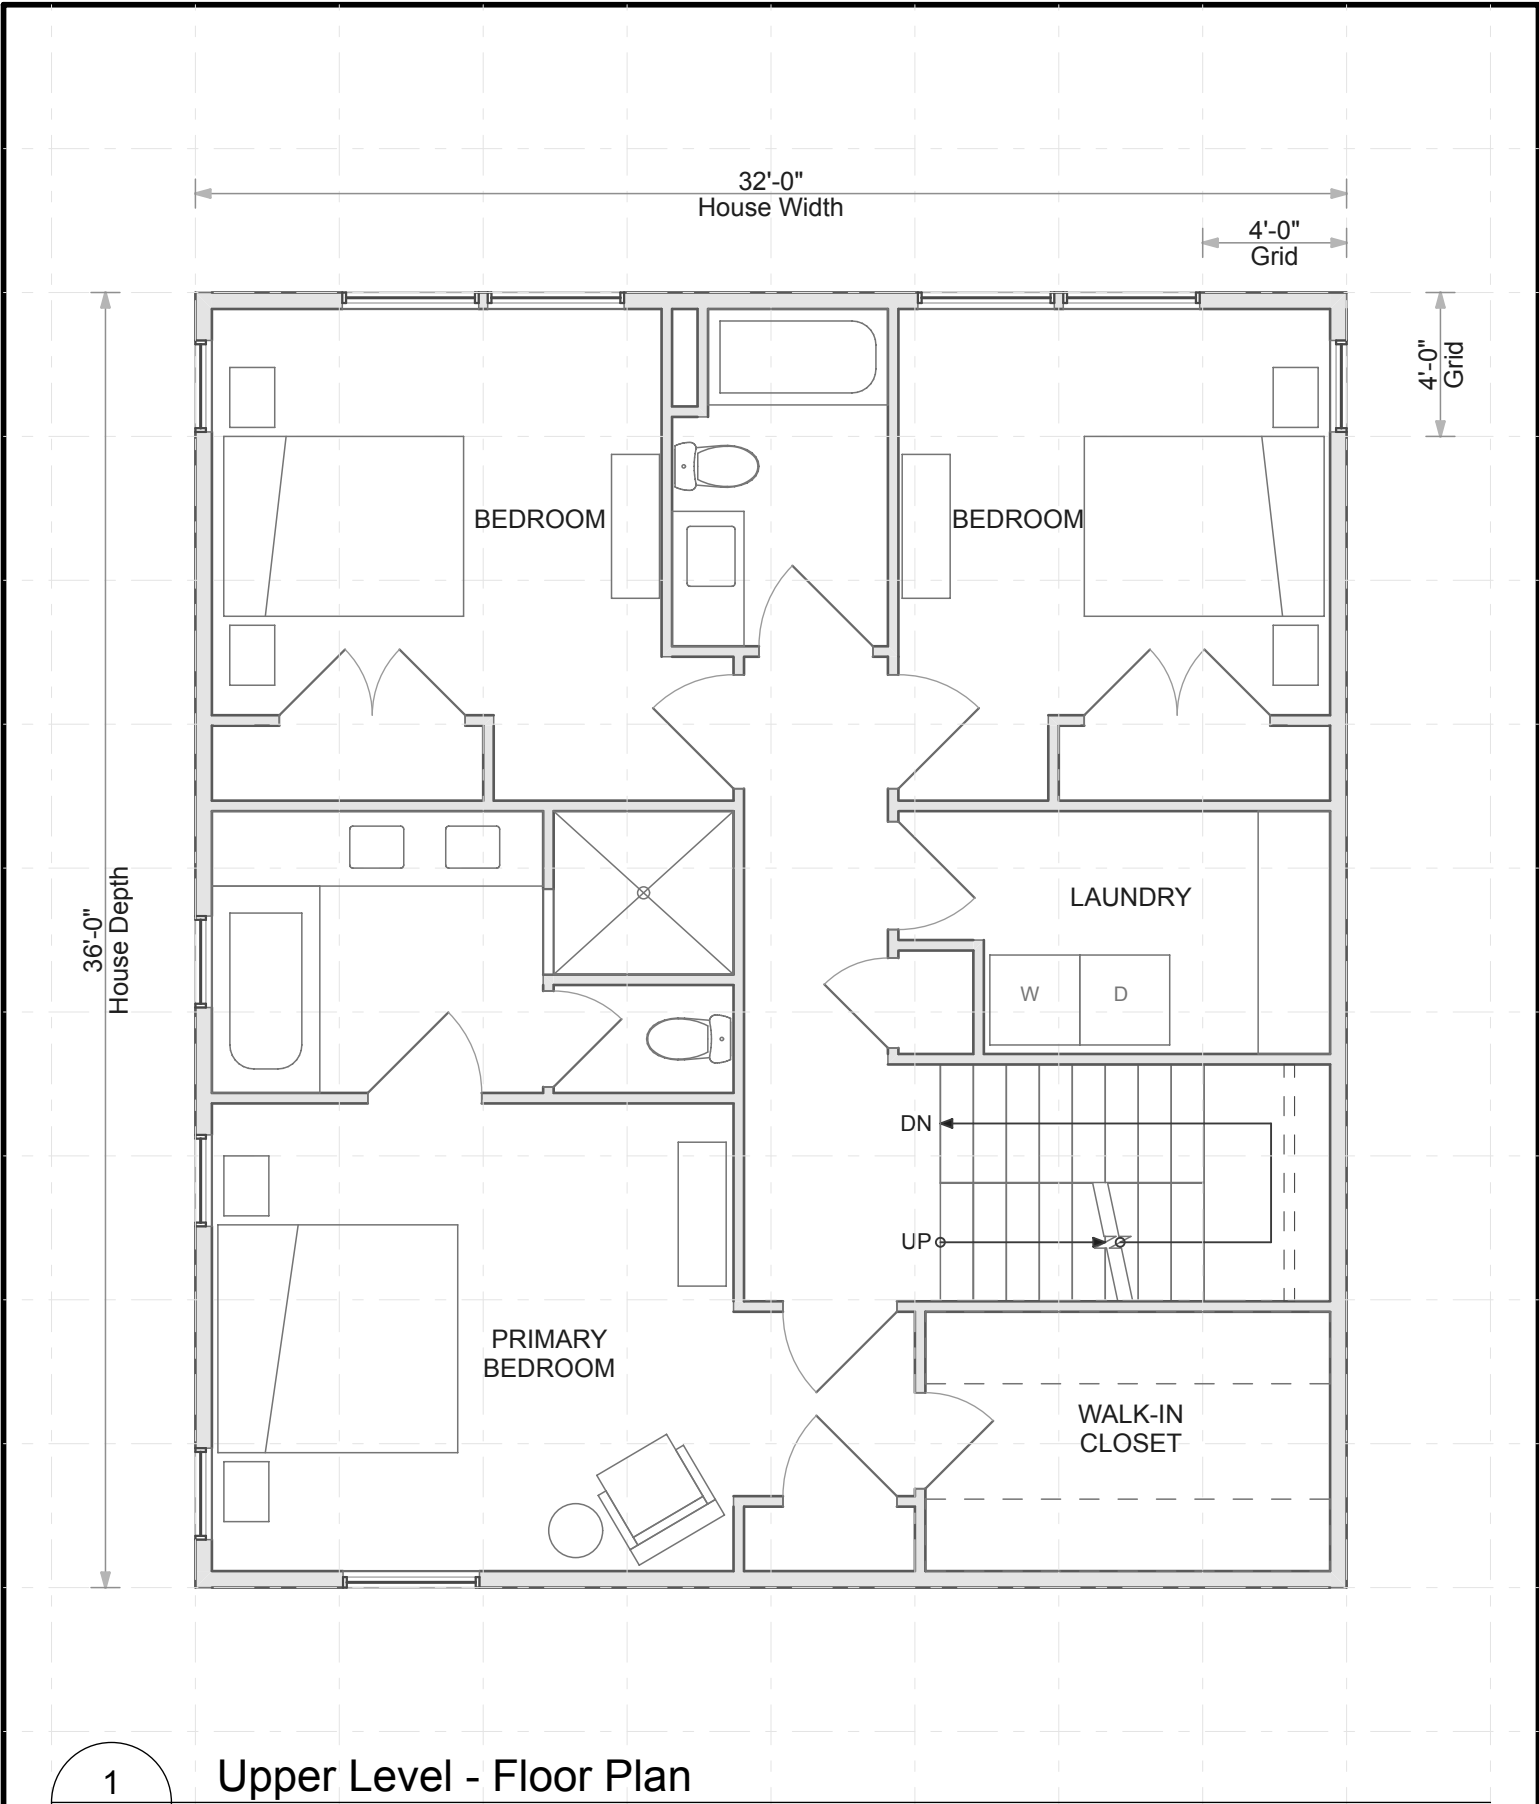

1  
A202


Upper Level - Floor Plan

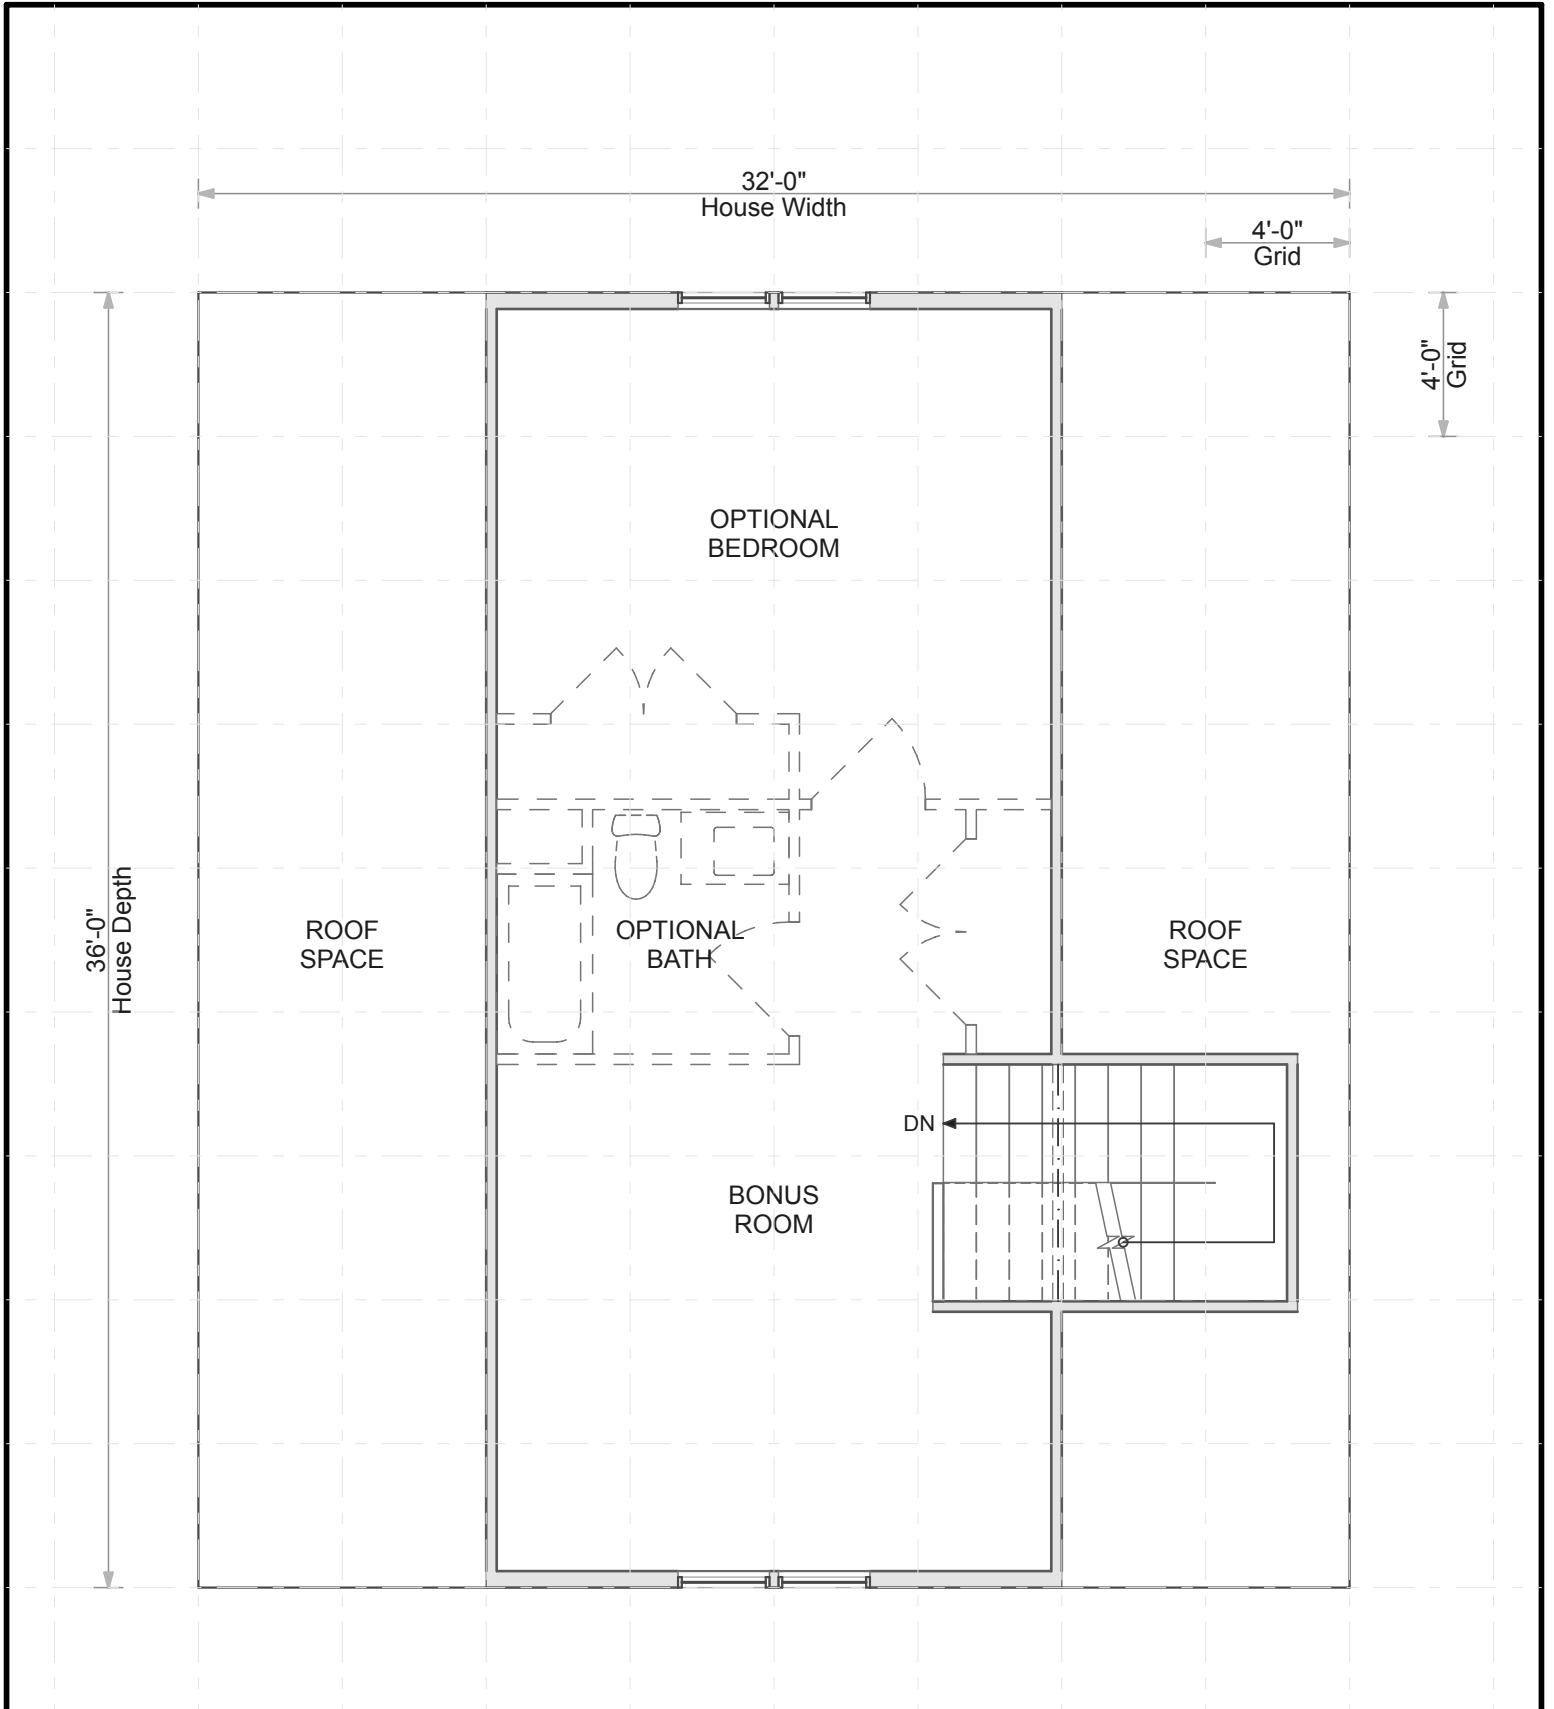

1  
A203

Attic Level - Floor Plan

CIRCULATION & EXT. WALL: 218 SQ FT  
TOTAL FLOOR PLATE: 1,133 SQ FT  
FLOOR PLATE EFFICIENCY: 80.7 %

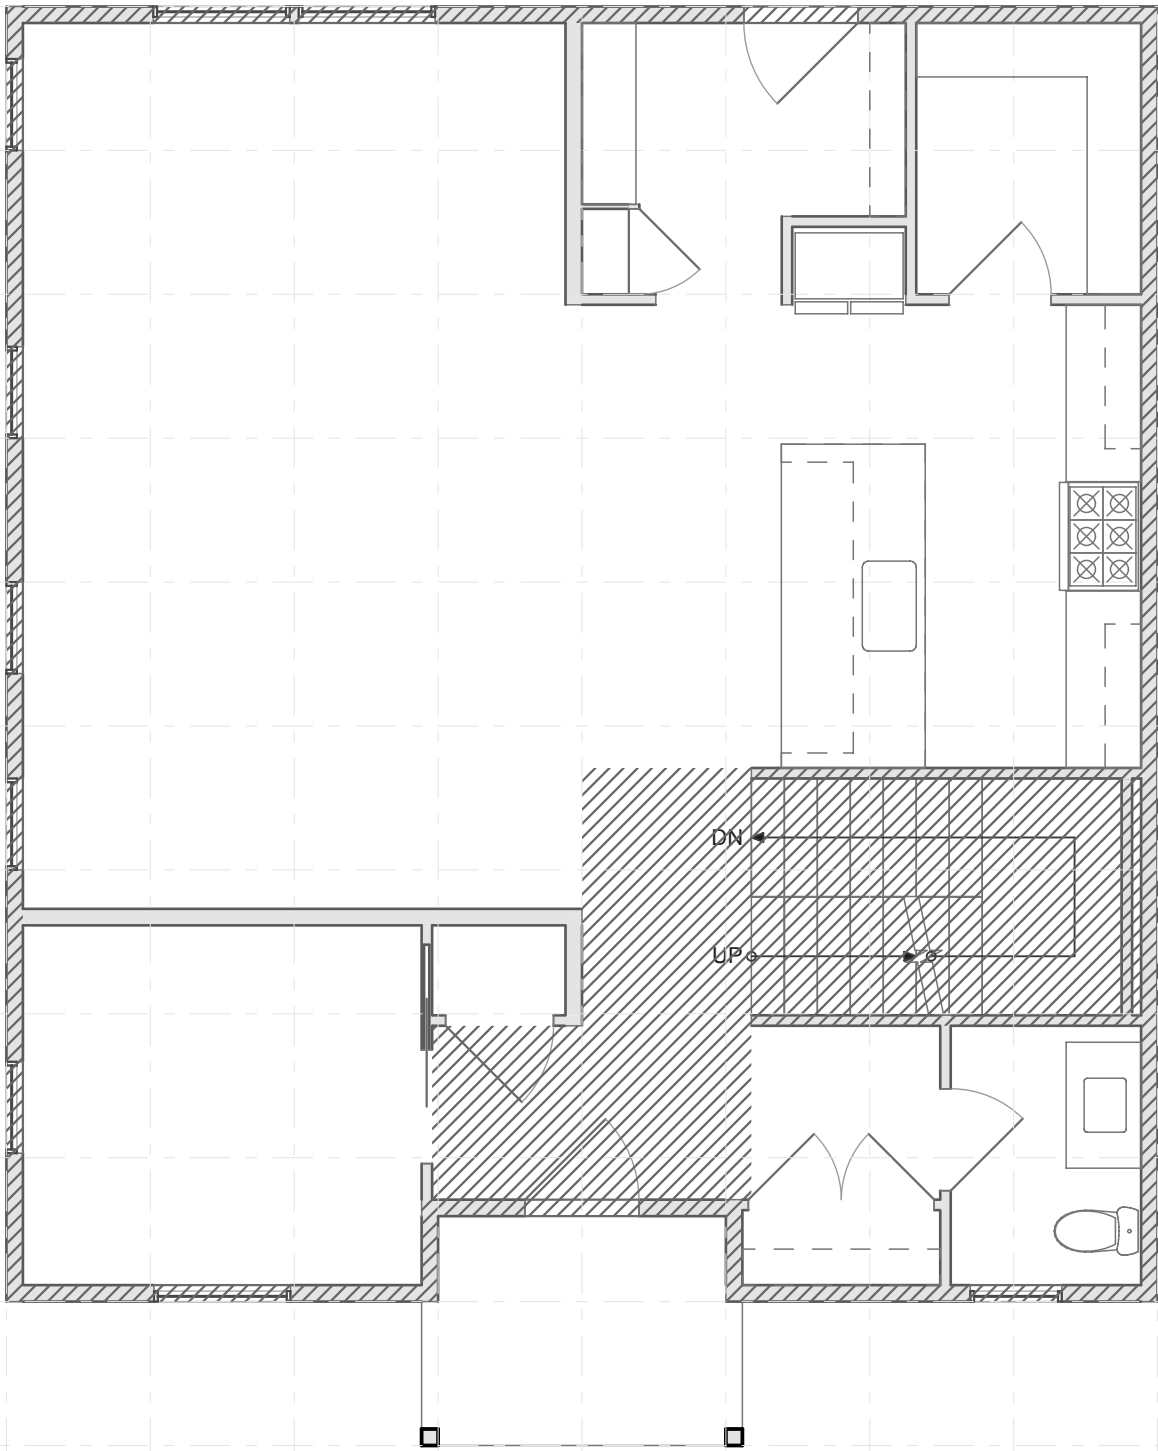

1  
FP201


### Main Level - Floor Plate Efficiency



**HOFFMANS  
ARCHITECTURE**  
hoffmansarchitecture.com

These drawings and specifications and the concepts embodied in them are the original unpublished work of Hoffmans Architecture, and may not be disclosed or duplicated without written consent from Hoffmans Architecture.

CIRCULATION & EXT. WALL: 222 SQ FT  
TOTAL FLOOR PLATE: 1,152 SQ FT  
FLOOR PLATE EFFICIENCY: 80.7 %

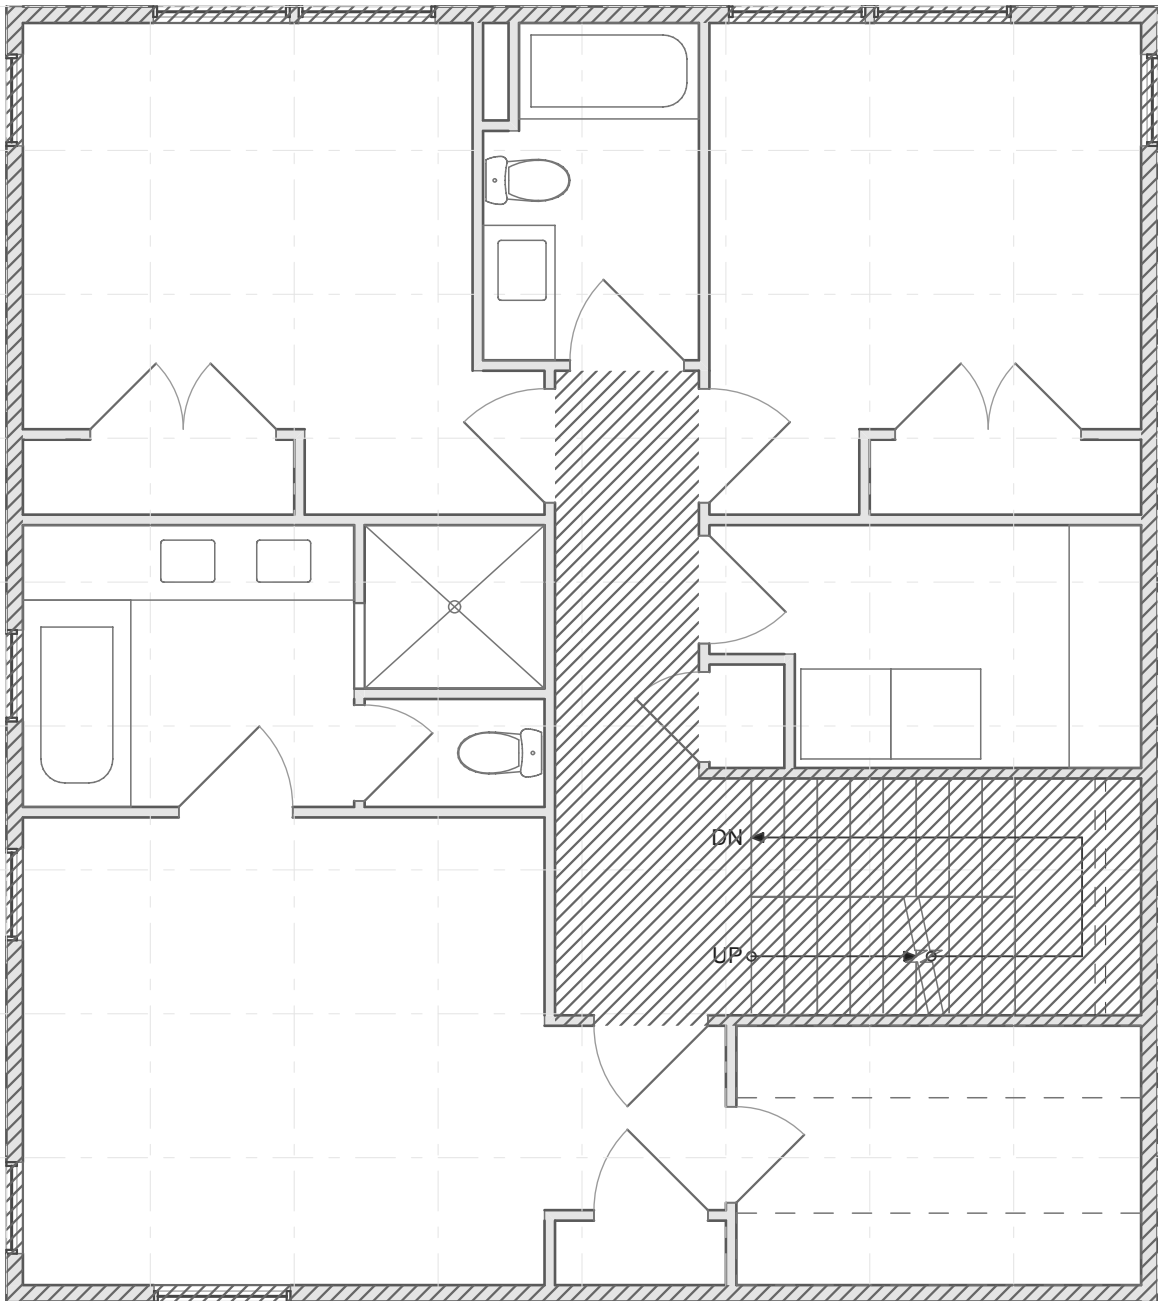


1  
FP202

## Upper Level - Floor Plate Efficiency



**H OFF M A N S  
A R C H I T E C T U R E**  
hoffmansarchitecture.com

These drawings and specifications and the concepts embodied in them are the original unpublished work of Hoffmans Architecture, and may not be disclosed or duplicated without written consent from Hoffmans Architecture.

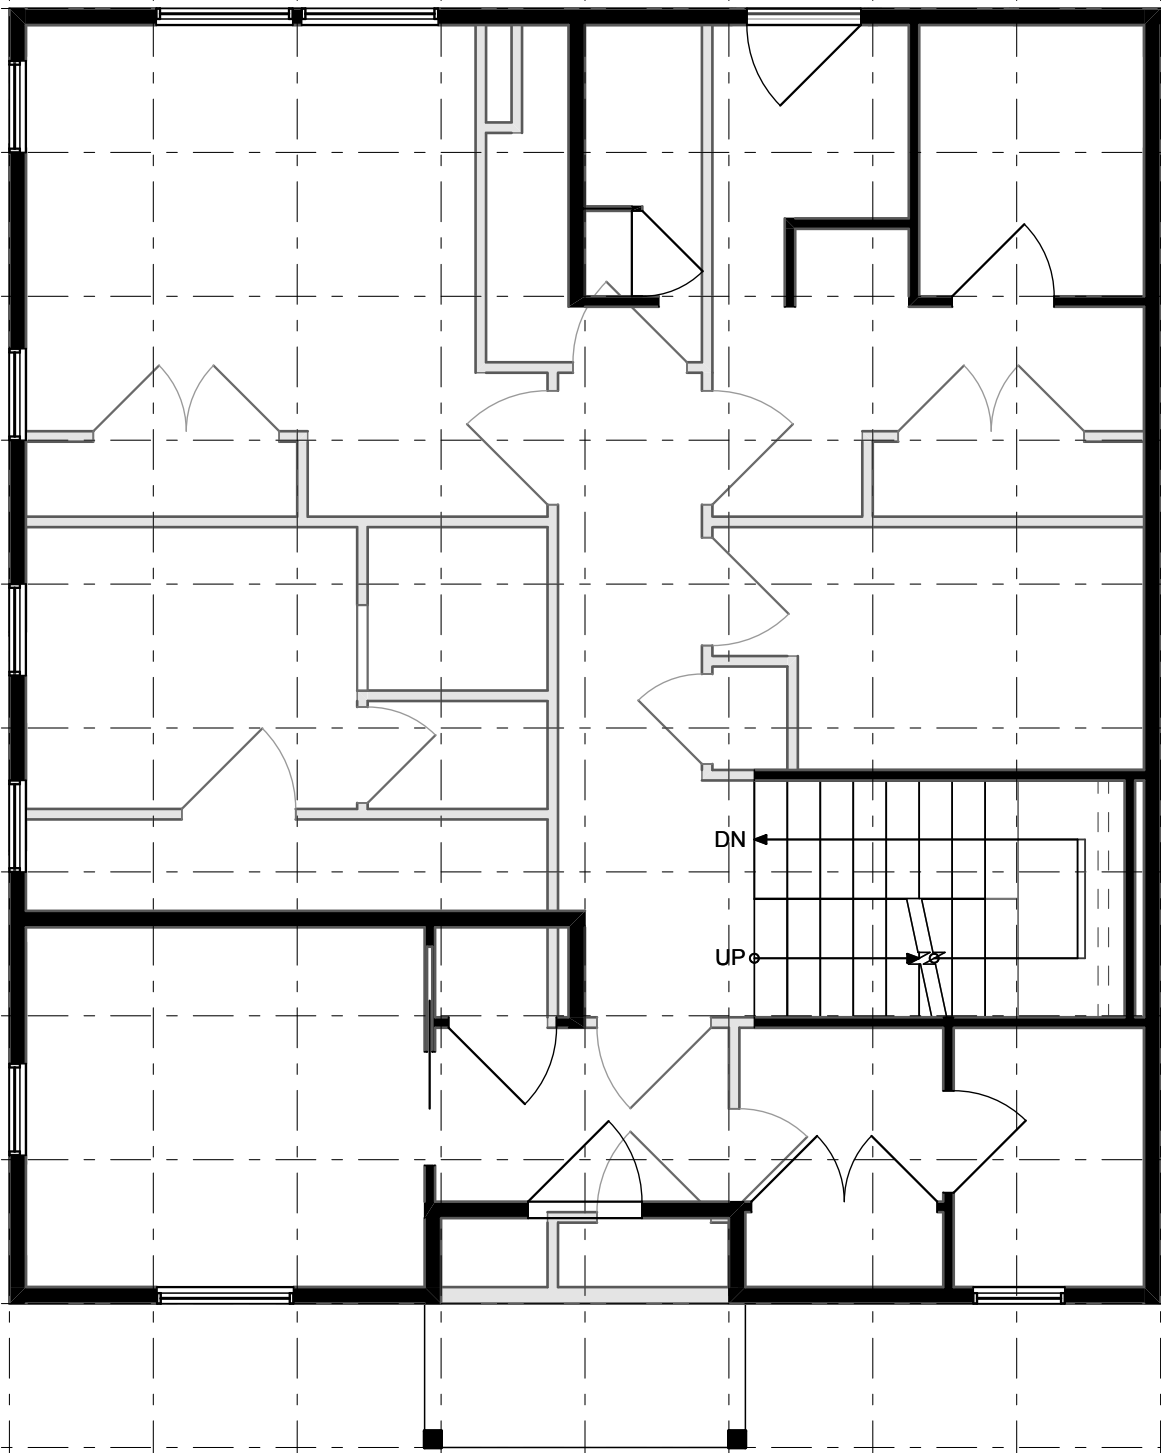

1  
O201

Main Level with Upper Level Overlay



**HOFFMANS  
ARCHITECTURE**  
hoffmansarchitecture.com

These drawings and specifications and the concepts embodied in them are the original unpublished work of Hoffmans Architecture, and may not be disclosed or duplicated without written consent from Hoffmans Architecture.